





1 PROP. CELLAR PLAN
Scale: 1/4" = 1'-0"

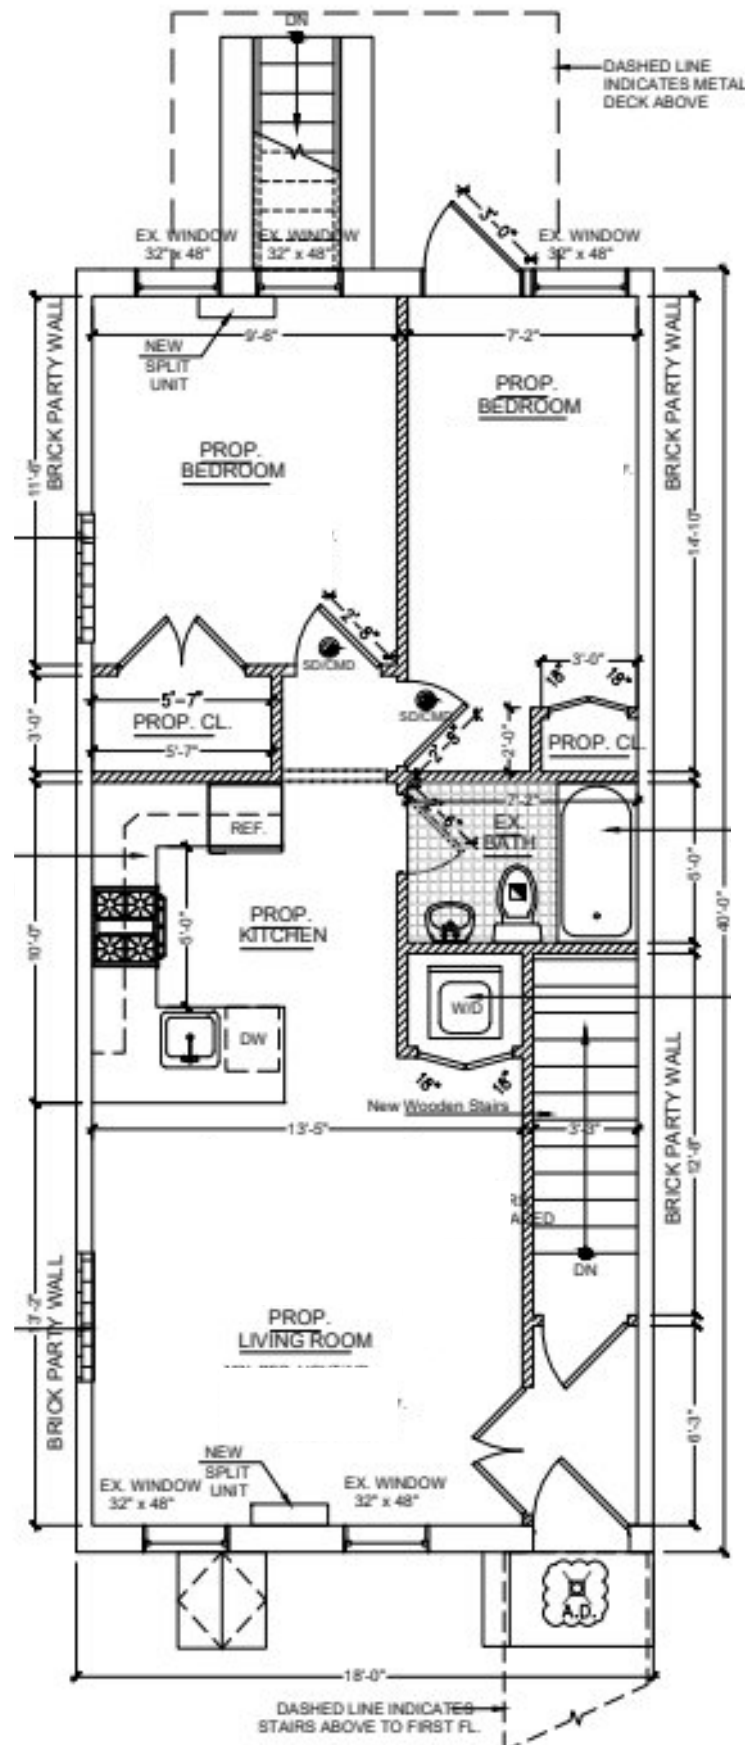

2 PROP. GROUND FL./BASEMENT PLAN
Scale: 1/4" = 1'-0"

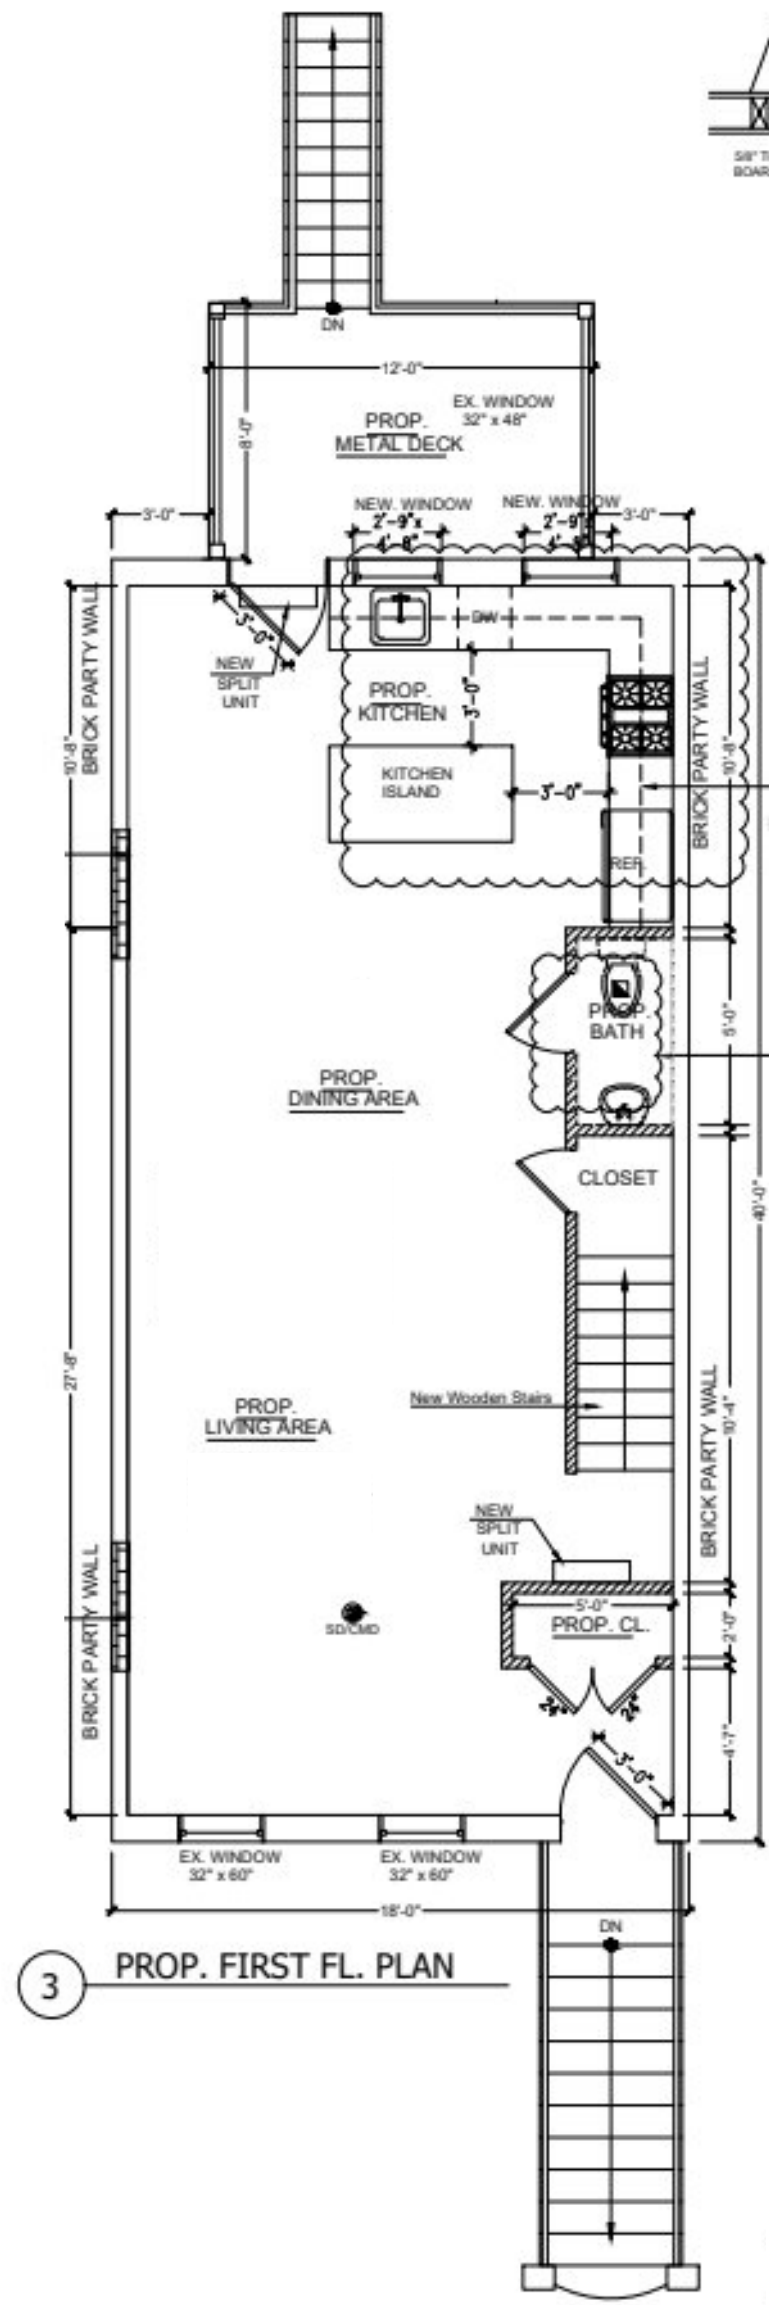


3 PROP. FIRST FL. PLAN

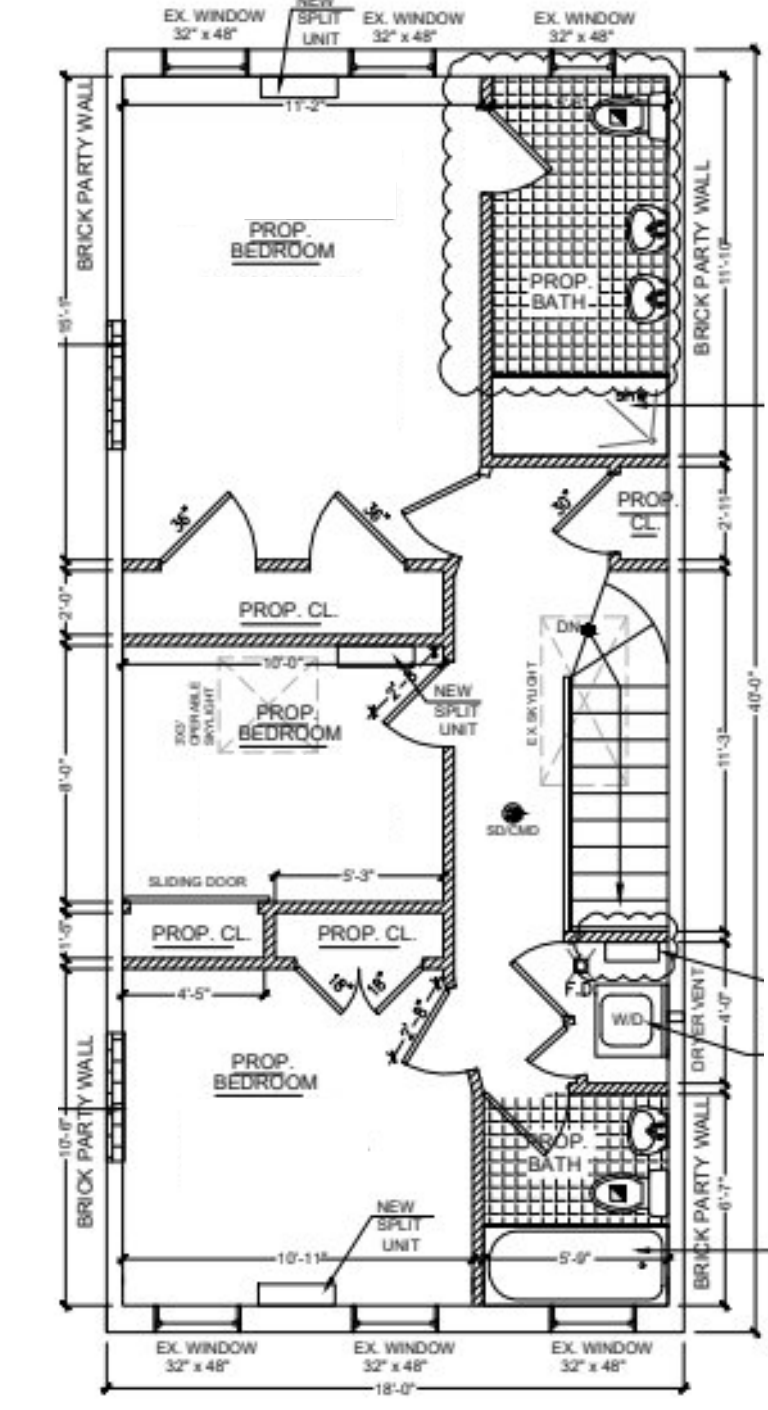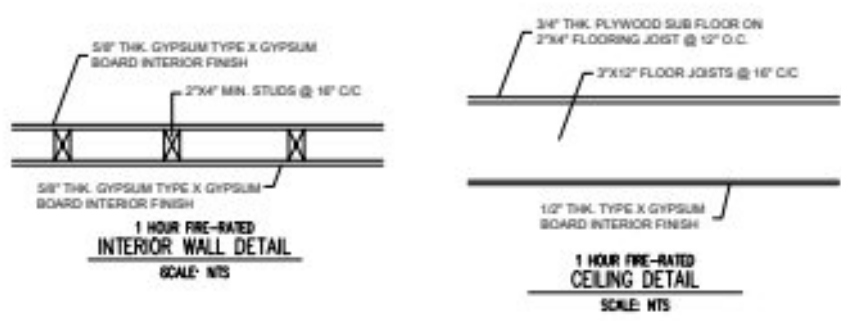

2 PROP. SECOND FL. PLAN
Scale: 1/4" = 1'-0"

LEGEND

| | |
|--|----------------------------------|
| | DOOR |
| | EXISTING PARTITION |
| | EXISTING 2HR FIRE RATED WALL |
| | EXISTING PARTITION TO BE REMOVED |
| | PROP. PARTITION TO BE REMOVED |
| | SMOKE/CARBON MONOXIDE DETECTOR |
| | MECH. VENT. 50 C.F.M. |
| | GAS METER |
| | ELECTRIC METER |
| | WATER METER |

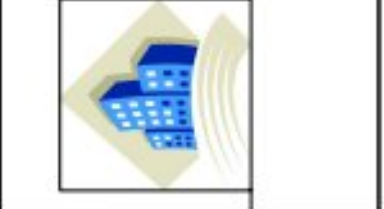

SEAL & SIGNATURE:

THE ARCHITECT SHALL NOT BE RESPONSIBLE FOR THE CONTROL OR SUPERVISION OF THE WORK OR THE PERFORMANCE OF THE CONTRACTOR OR SUBCONTRACTORS. THE ARCHITECT SHALL NOT BE RESPONSIBLE FOR THE SAFETY OF THE WORK OR THE PERFORMANCE OF THE CONTRACTOR OR SUBCONTRACTORS.

PROJECT LOCATION:
**933 GREENE AVE,
BROOKLYN, NY
11221**

SCOPE OF WORK:
**INTERIOR RENOVATION OF
CELLAR, GARDEN LEVEL,
1ST AND 2ND
FLOORS AS PER PLAN IN
CONJUNCTION WITH PL JOB
#B.....**

DATE:
DESIGN BY:
DRAWN BY:
CHECKED BY:
JOB NO:
SCALE: AS SHOWN

PAGE NUMBER:
A-100.02